


1155 MONTEREY AVENUE, SUITE 200
 SAN JOSE, CA 95128
 (408) 255-5252 / (408) 285-4155 FAX
 WWW.J10ARCHITECTS.COM

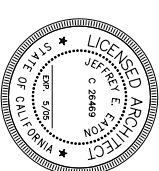

MONTEREY STREET RETAIL
 7660 MONTEREY ST.
 GILROY, CALIFORNIA
AMERICAN WEST PROPERTIES

REVISIONS
 PLAN CHECK SUBMITTED NOVEMBER 23, 2004

**MEZZANINE PLAN
 AND FINISH SCHEDULE**

DATE: JULY 21, 2004
 PROJECT NO.: 1400
 DRAWN BY: JEM/TA

A2.2

© 2004 JE ARCHITECTS



Rm. No.	Room	Ftr.	Base	Wt	Walls				Clg.	Clg. Height	CABINETS			FRAMES		Legend	Remarks	
					North	East	South	West			SHelves	CABINET	COUNTER TOP	DOOR FRAMES	WINDOW FRAMES			
101	RETAIL	●	●	●	◆	◆	◆	◆									(PAINT TBD.)	
102	STAIR	●	●	●	◆	◆	◆	◆									(PAINT TBD.)	
104	MECHANICAL ROOM	●	●	●	◆	◆	◆	◆									(PAINT TBD.)	
104	CLOSET	●	●	●	◆	◆	◆	◆									(PAINT TBD.) PROVIDE LITE BELOW STAIR	
106	MEN'S RESTROOM	●	●	●	◆	◆	◆	◆									(PAINT TBD.)	
105	WOMEN'S RESTROOM	●	●	●	◆	◆	◆	◆									(PAINT TBD.)	
201	MEZZANINE	●	●	●	◆	◆	◆	◆									(PAINT TBD.)	

FINISH SCHEDULE

LEGEND AND KEY NOTES

- WALL SYSTEM PER STRUCTURAL DRAWINGS
- STORAGE SYSTEM
- DOOR SEE A41 FOR DOOR SCHEDULE
- ◇ WINDOW SEE A41 FOR WINDOW SCHEDULE
- 1 ROOF ACCESS LADDER
- 2 FIRE RISER PROVIDE KNOX BOX AT DOOR

NS 4

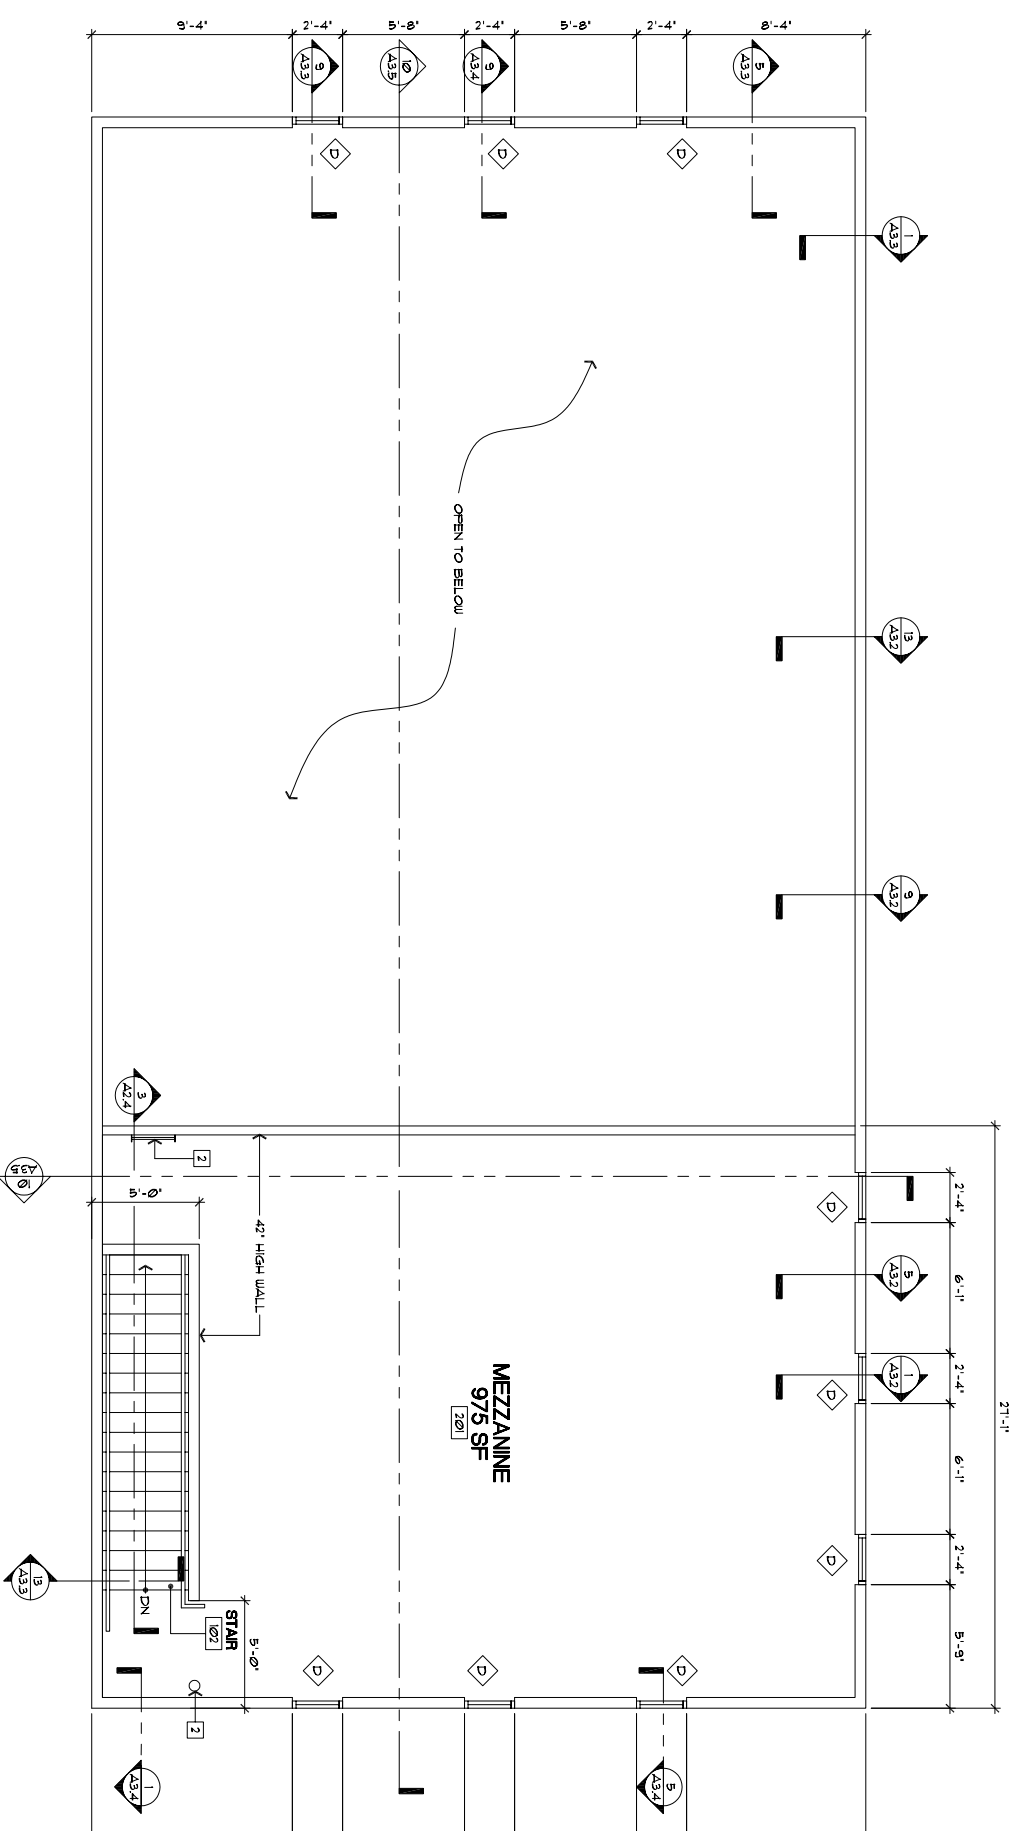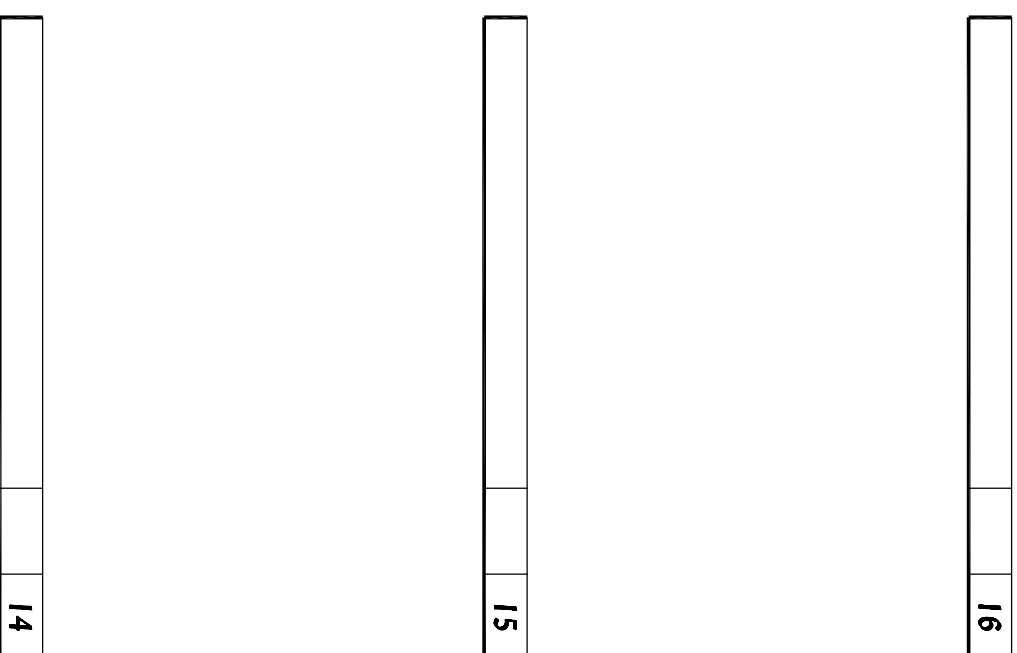

13

MEZZANINE PLAN 1/4" 1